

HANO Scattered Sites

Citywide Tenants Presentation



RENTAL PROJECT LOCATION MAP

1000 Melpomene

3249 Tchoupitoulas

Riverbend Cluster

1738-40 General Ogden

8951 Birch


1433-39 General Ogden

1400-40 General Ogden

1417-19 General Ogden

1711-35 Cambronne


8733 Plum

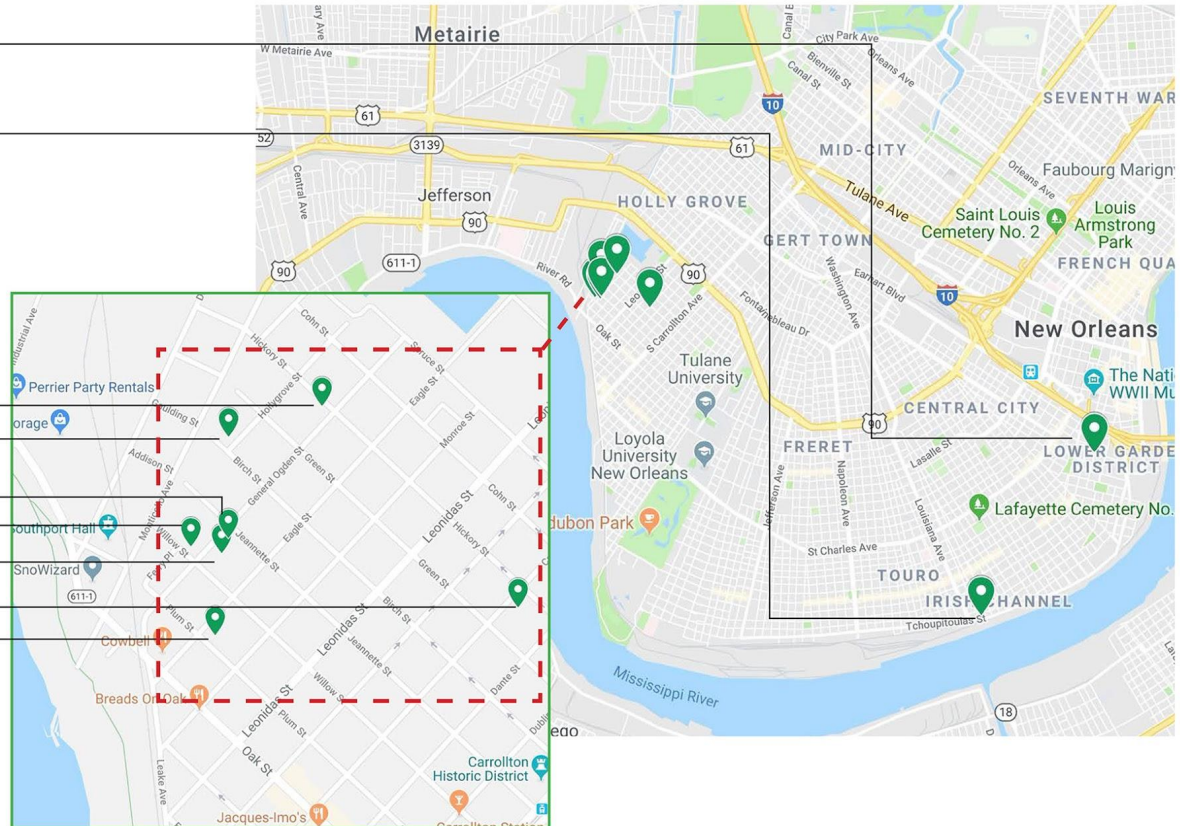



General Ogden

SITE PLAN

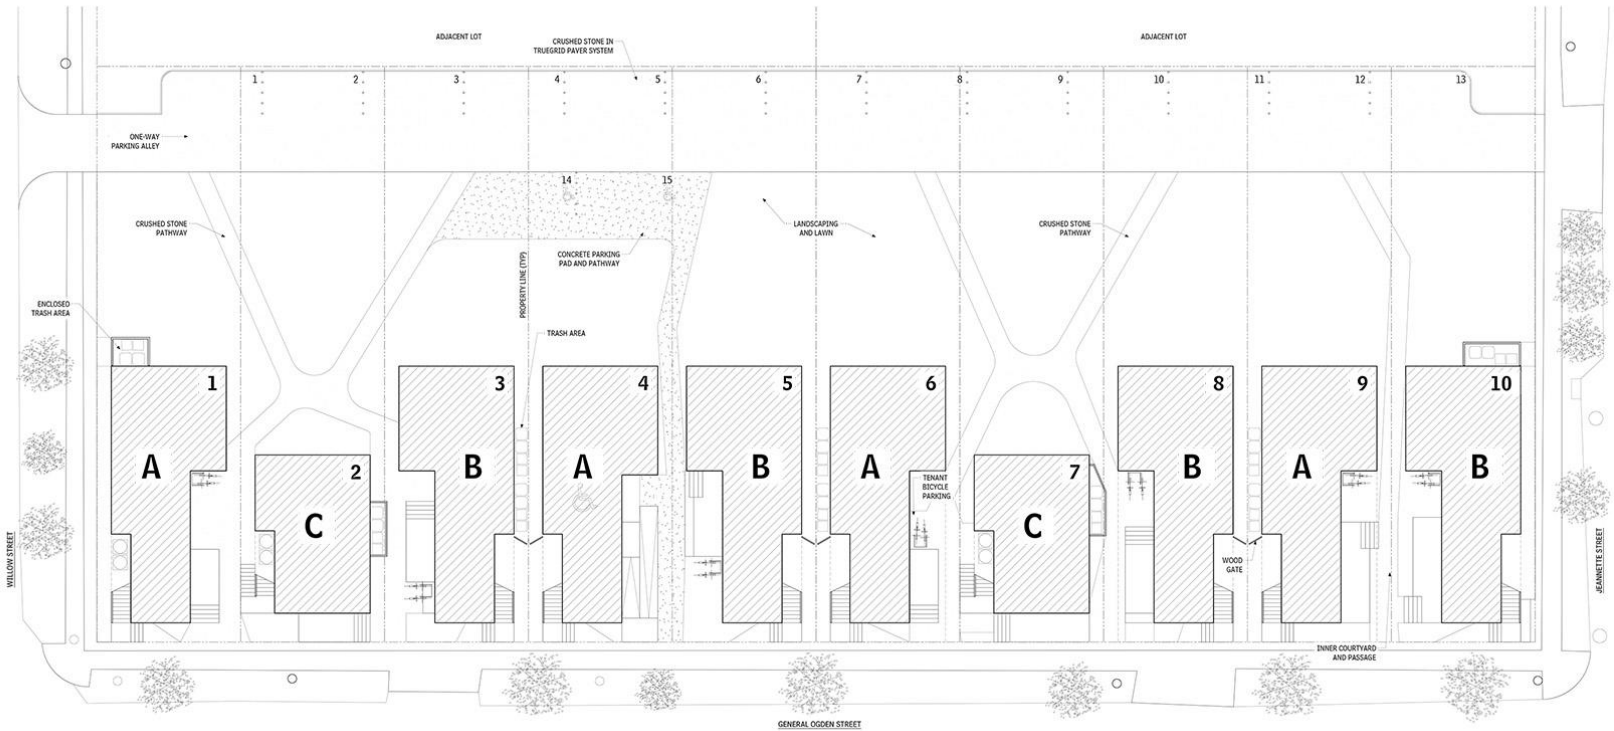

1 SITE PLAN

SCALE: 1" = 12'-0"



NORTH


STREET PERSPECTIVE




STREET PERSPECTIVE




FLOOR PLAN A (2-3 BR + 2 Bath)

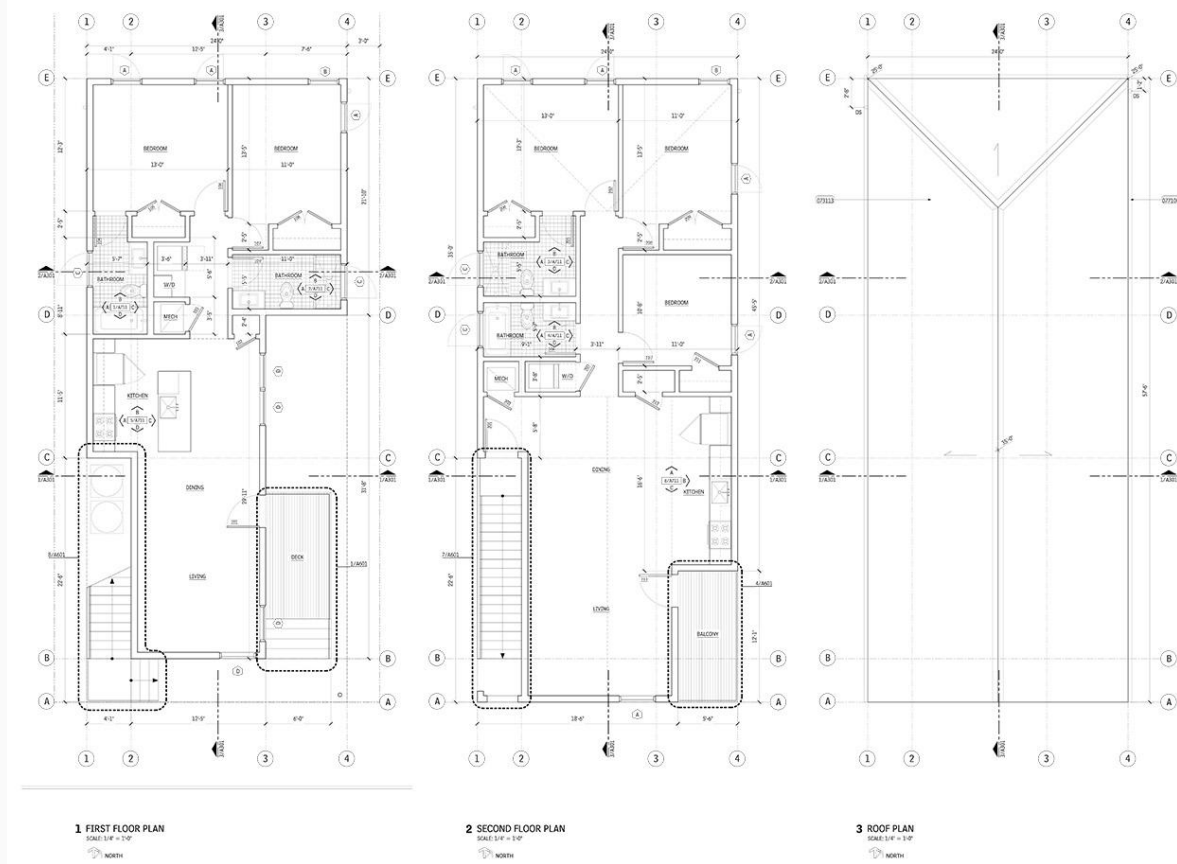


FLOOR PLAN B (2-3 BR + 2 Bath)

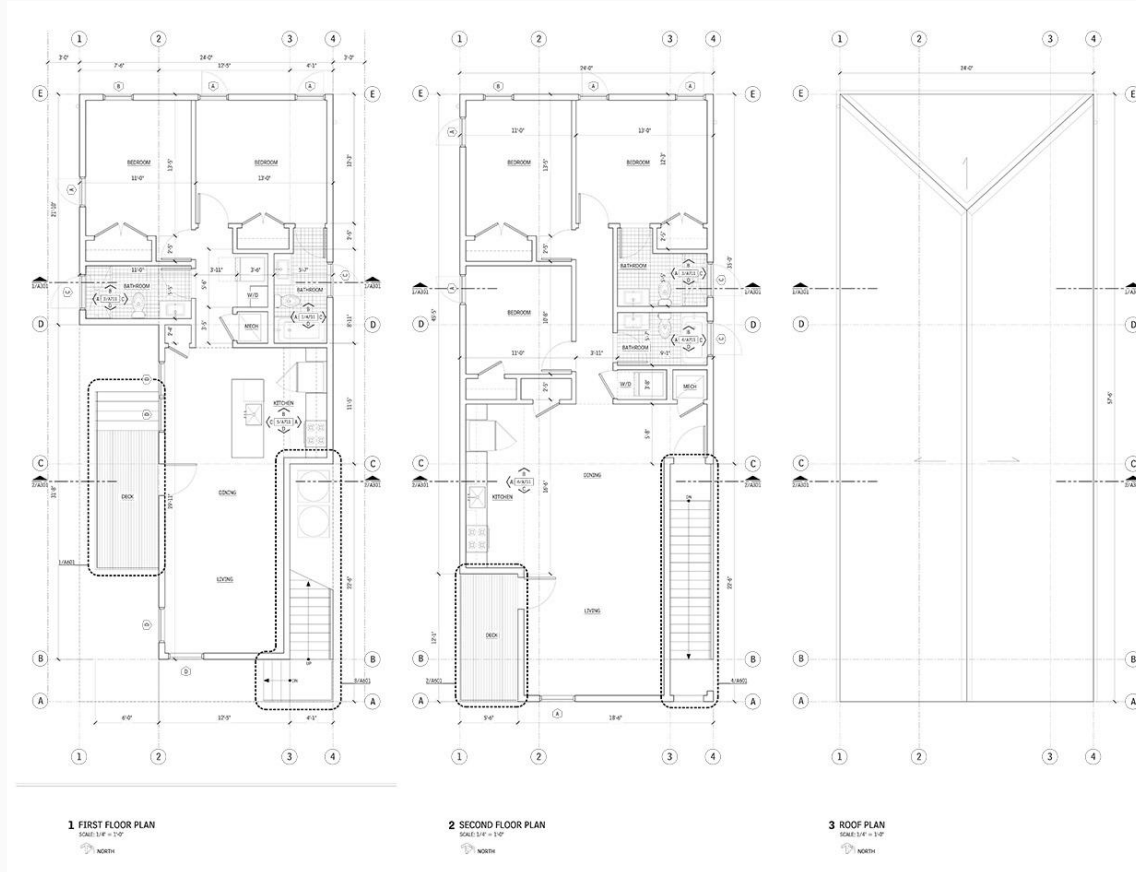


FLOOR PLAN C (1 BR + 1 Bath)

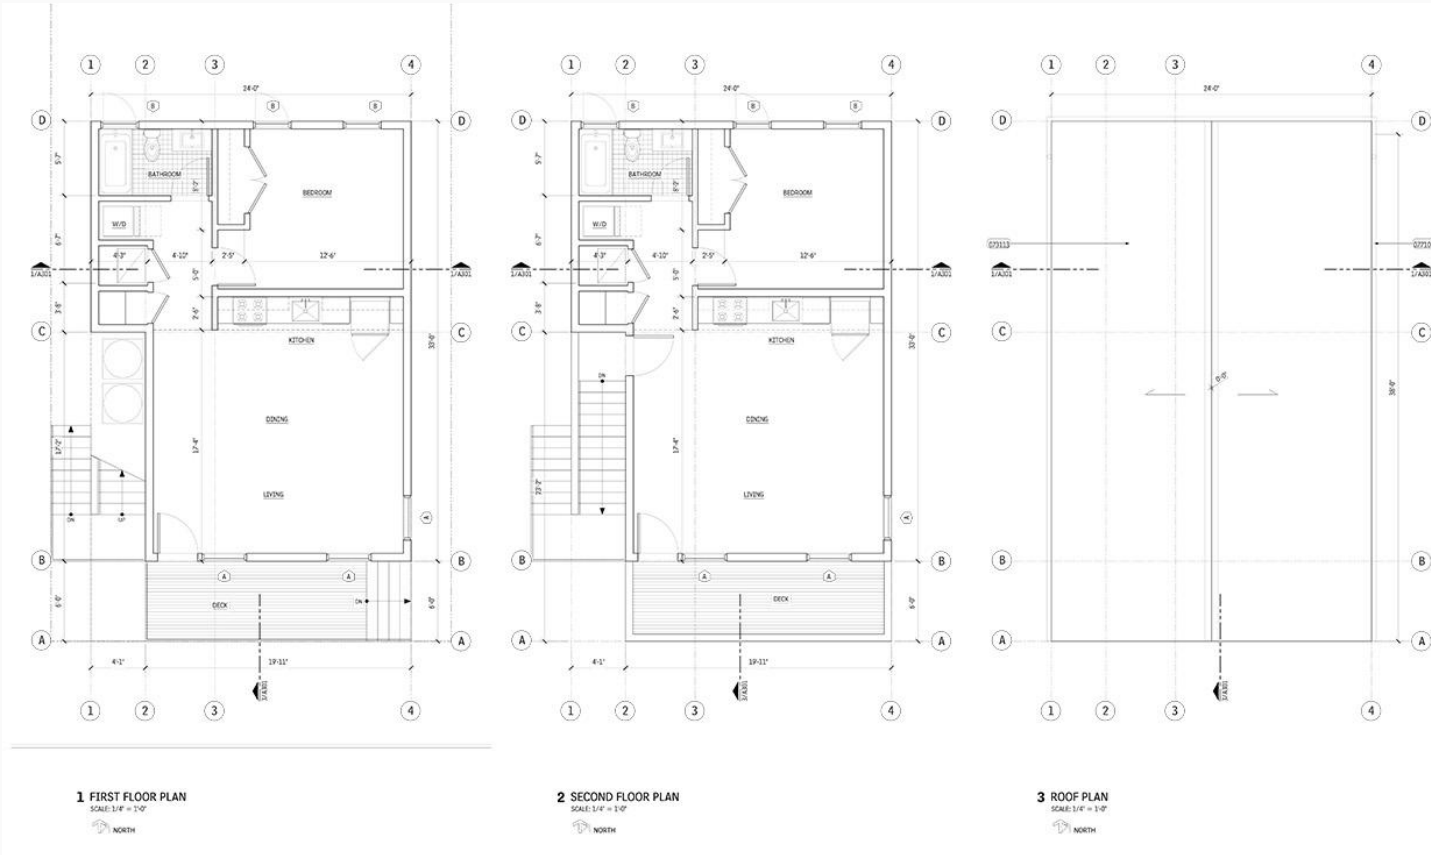

ELEVATION

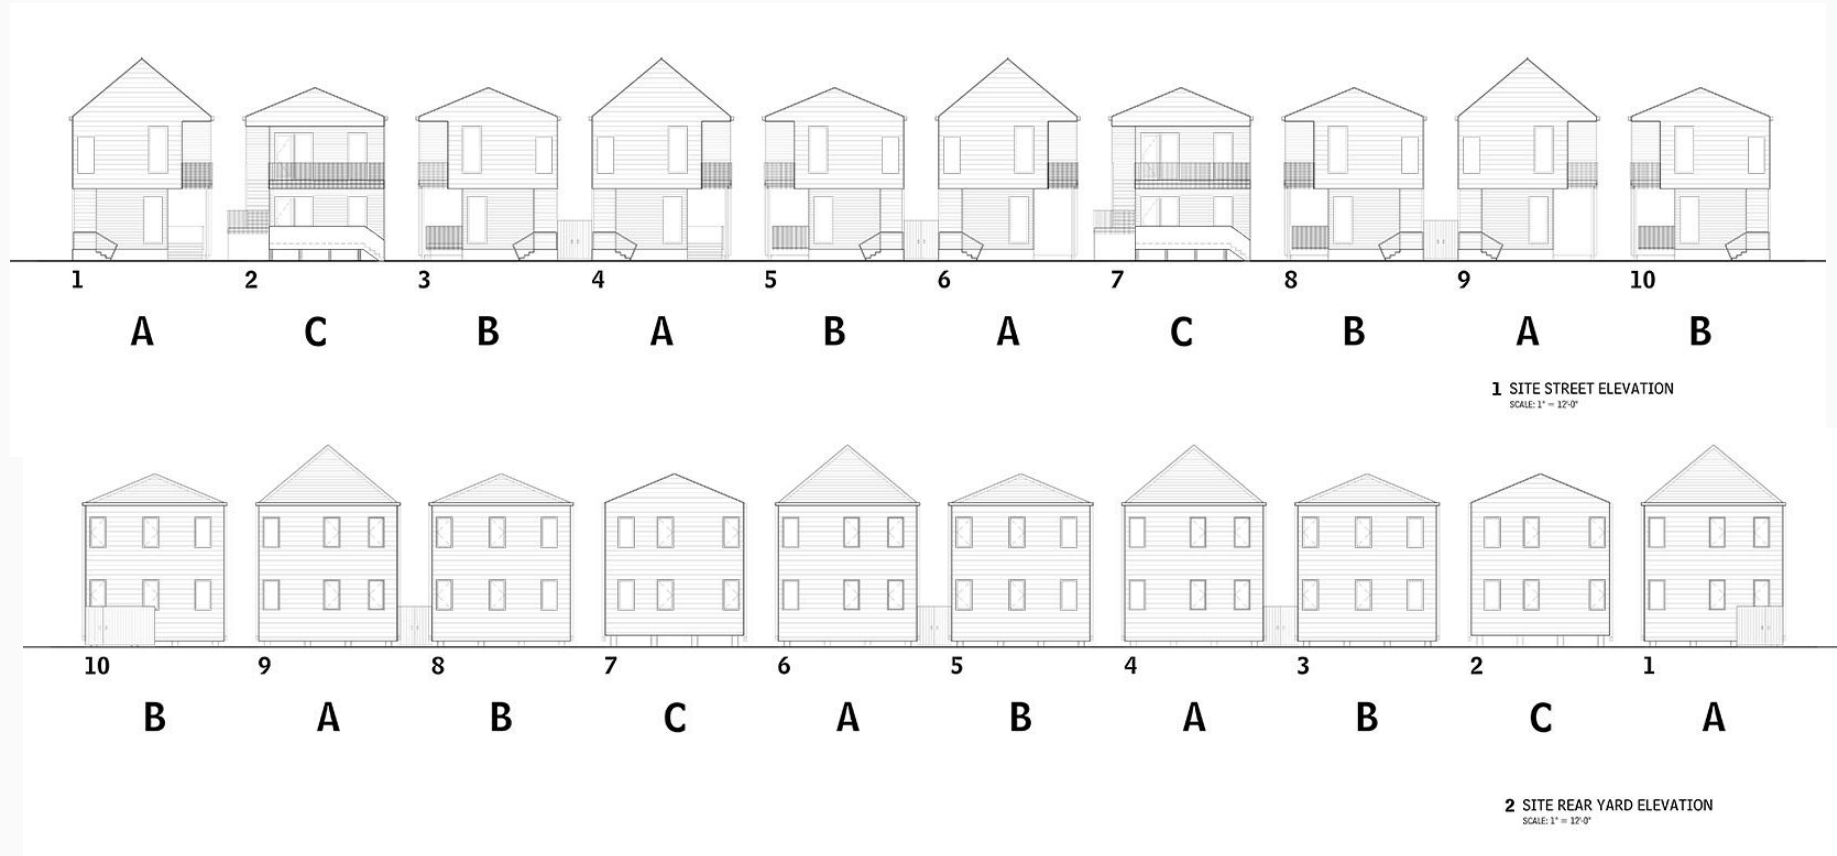

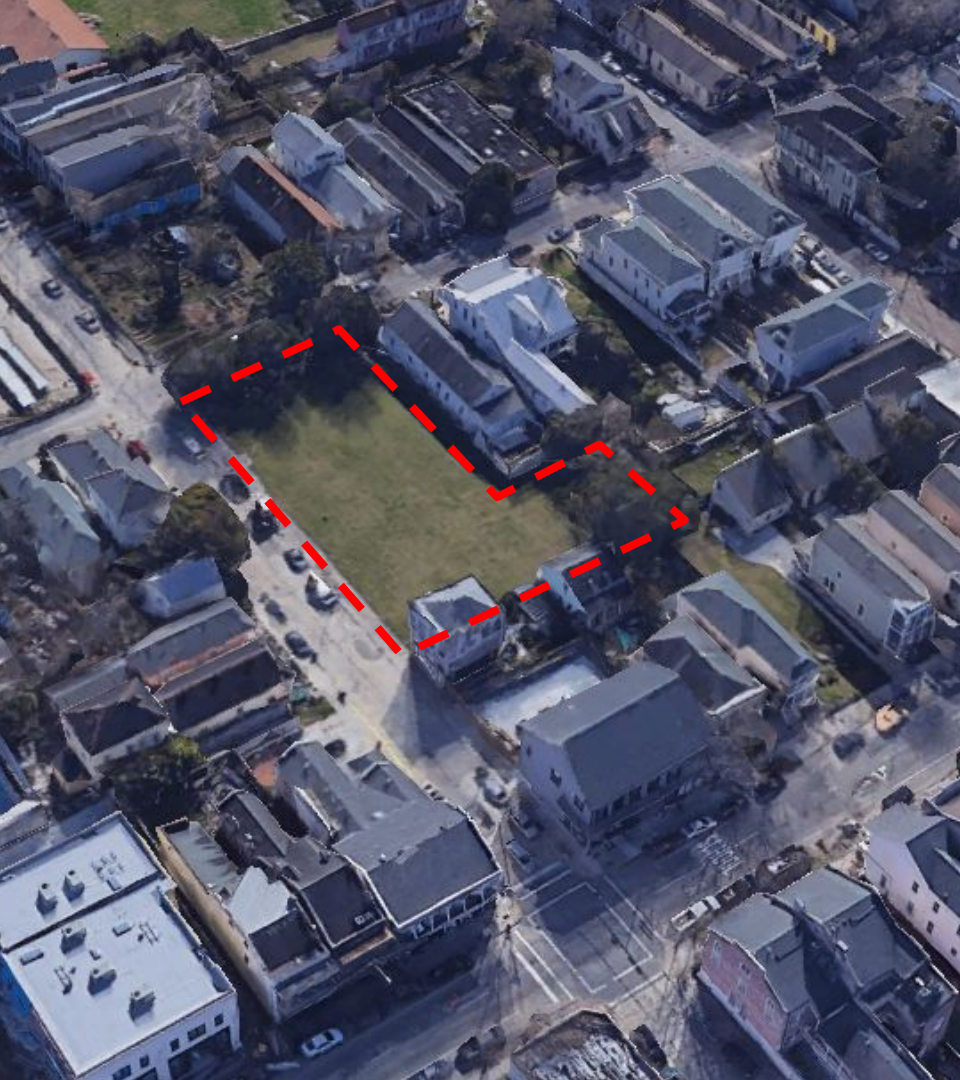

Melpomene

SITE PLAN



ELEVATION/ PERSPECTIVE



North (Melpomene Street Side) Elevation



Melpomene Street Side



View from Magazine St.



Melpomene Street View


ELEVATION



North (Melpomene Street Side) Elevation



South (Rear Porch Side) Elevation

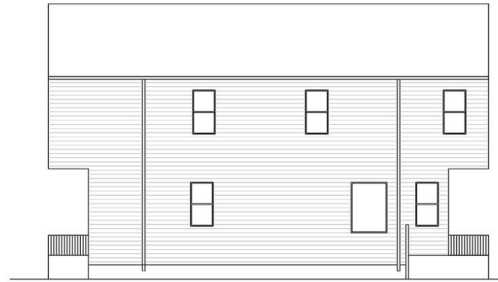


West (Patio Side) Elevation






East (Driveway Side) Elevation

FLOOR PLAN LEVEL 1 (2 BR + 2 Bath)

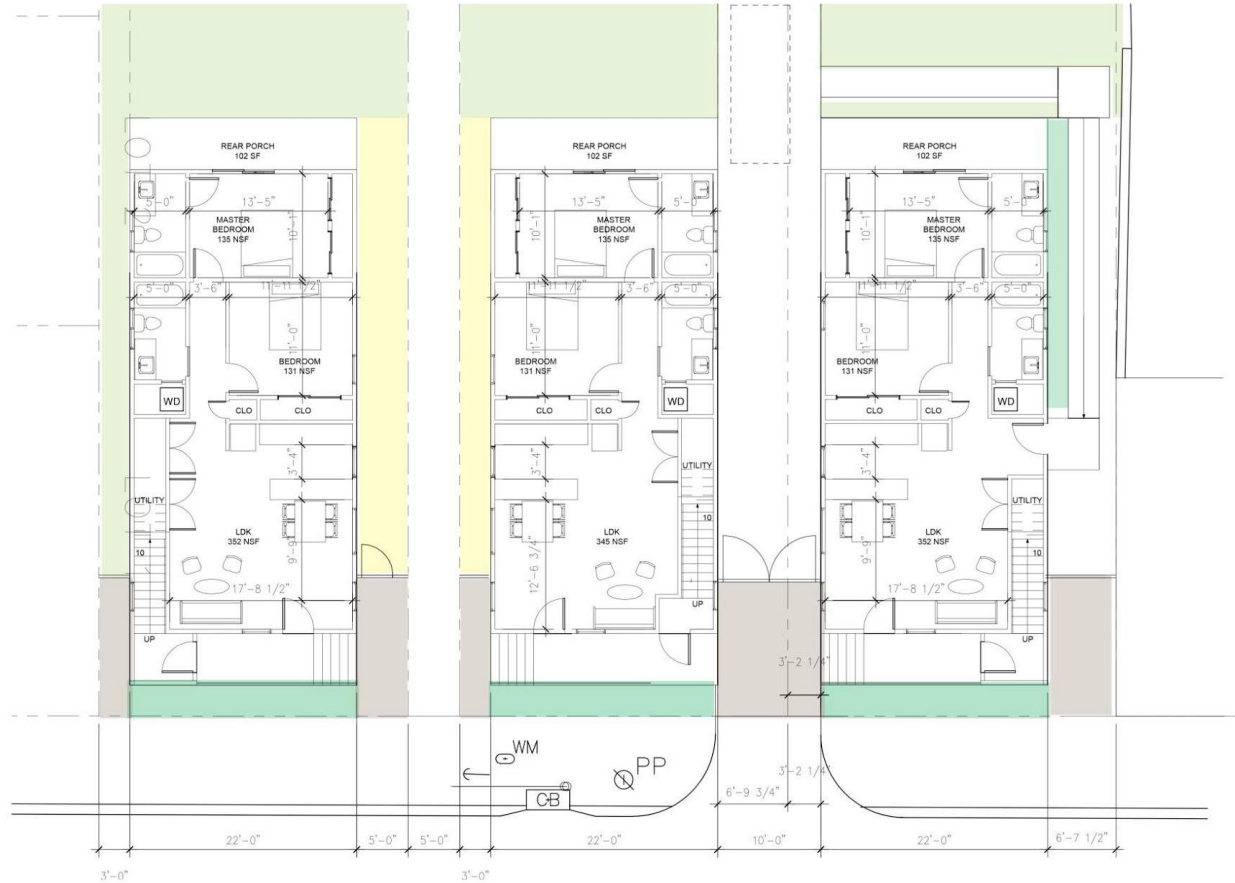


FLOOR PLAN LEVEL 2 (3 BR + 2 Bath)

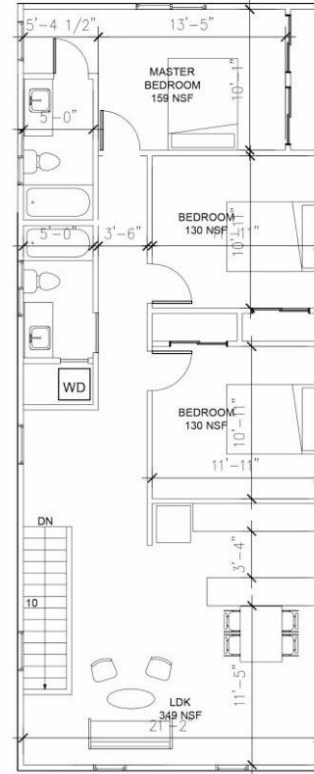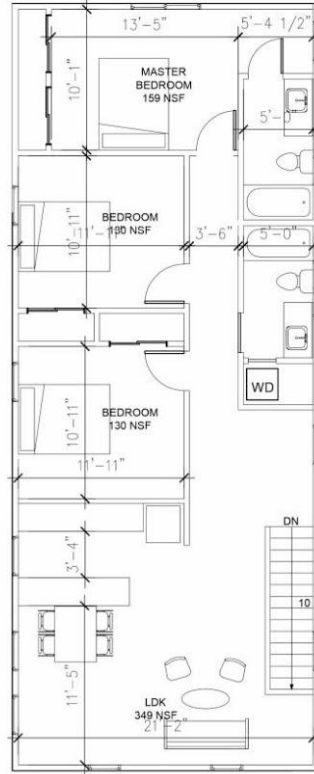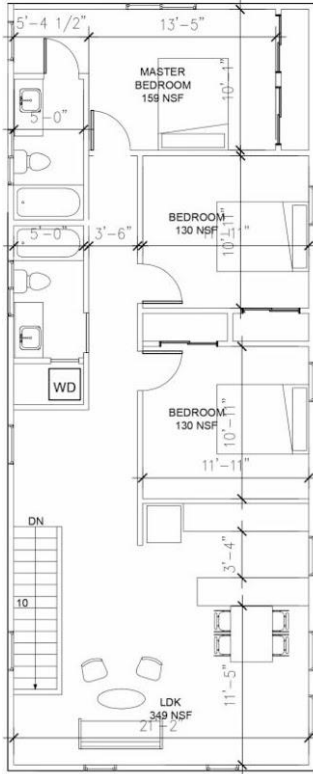



Plum

SITE PLAN

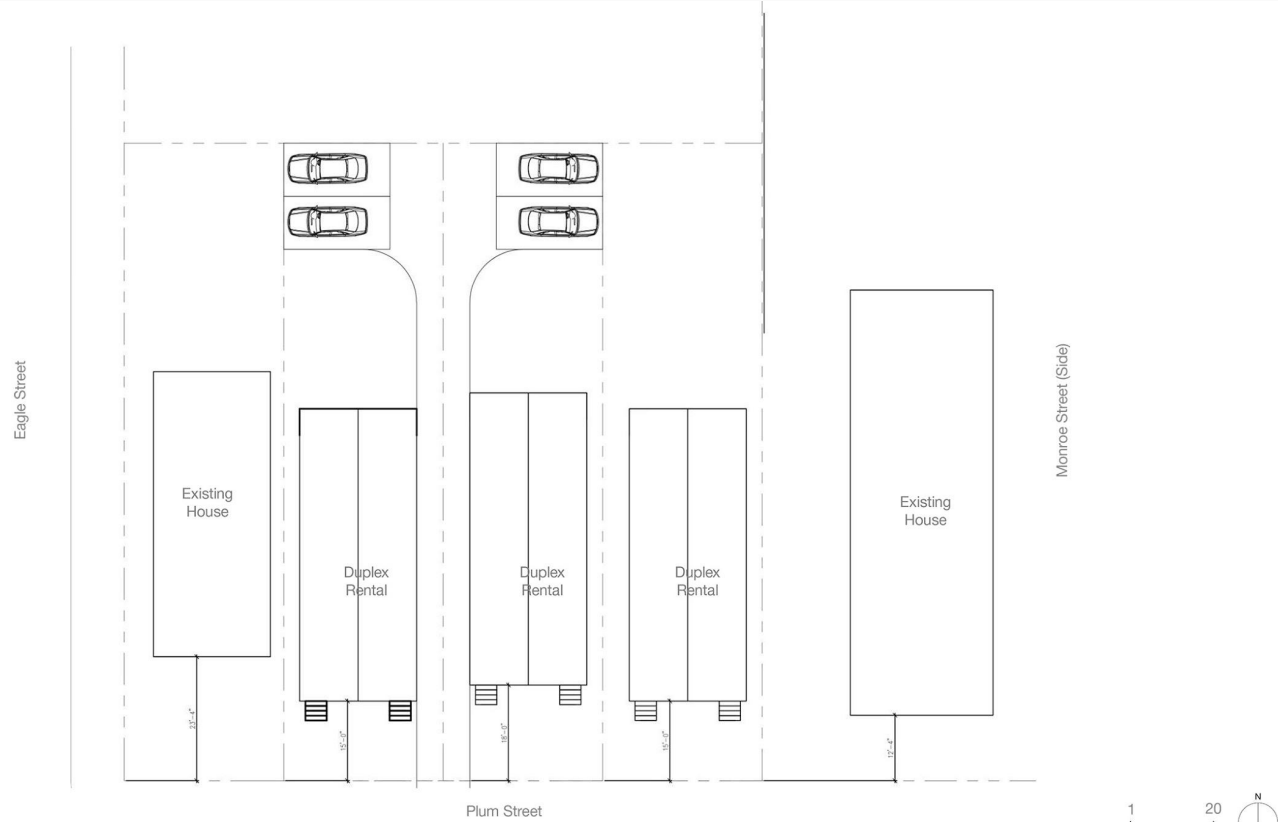

ELEVATION/ PERSPECTIVE



Front View

View from Magazine St.



View from Eagle Street



Art Wall Opportunity



View from Monroe Street

FLOOR PLAN LEVEL 1 (2 BR + 2 Bath)



FLOOR PLAN LEVEL 2 (3 BR + 2 Bath)



Thanks!

